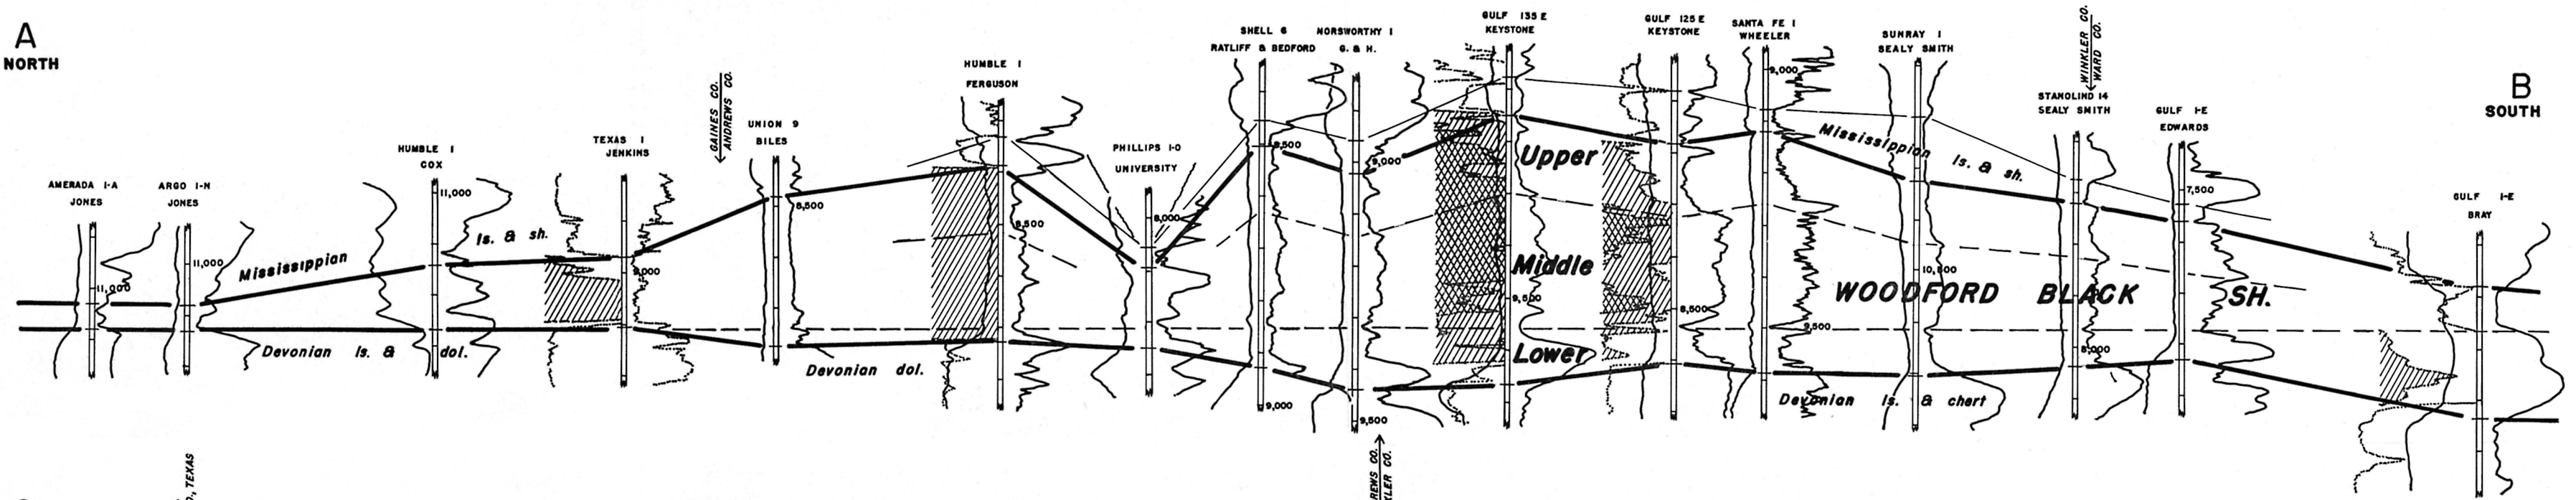
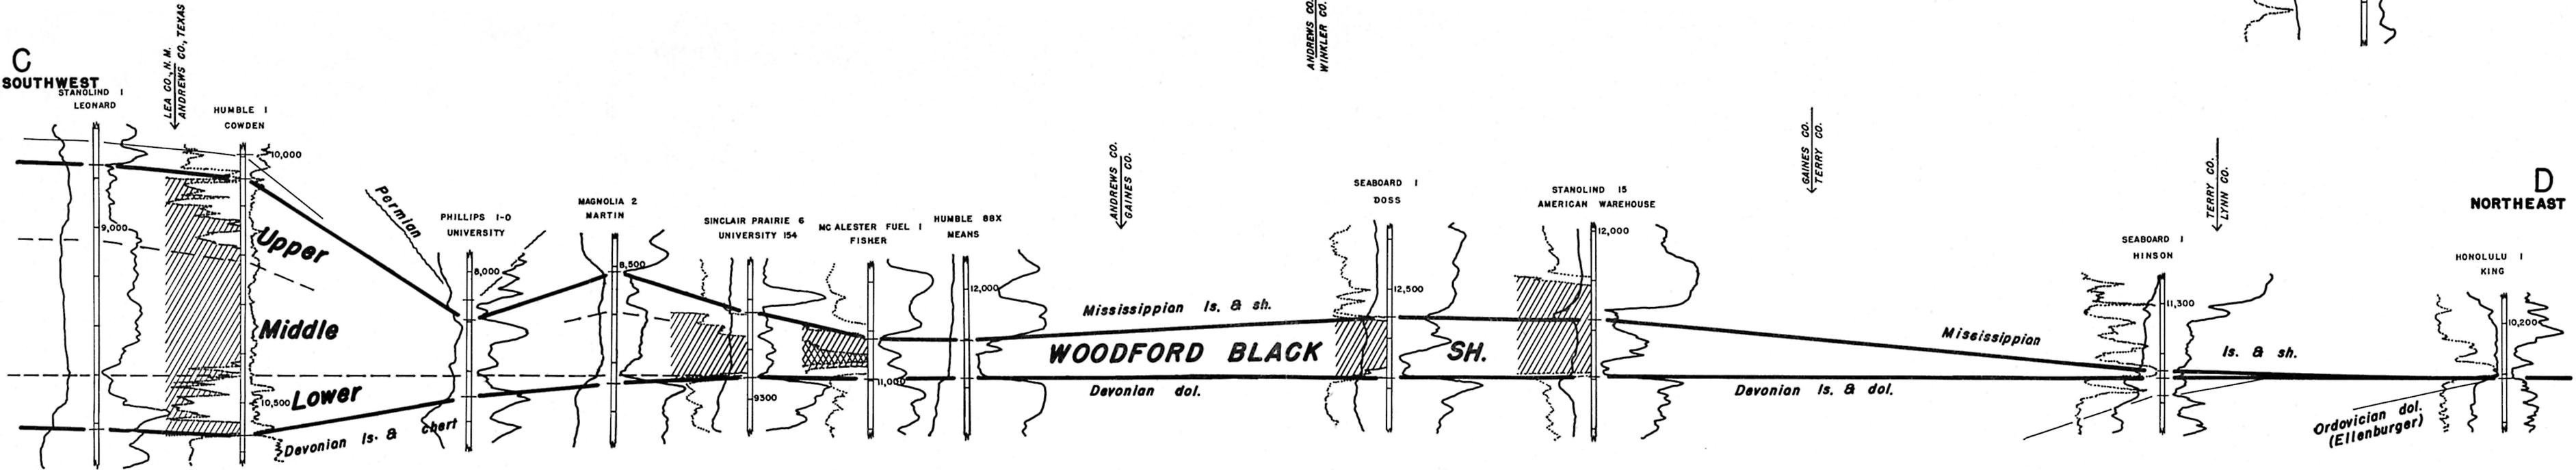
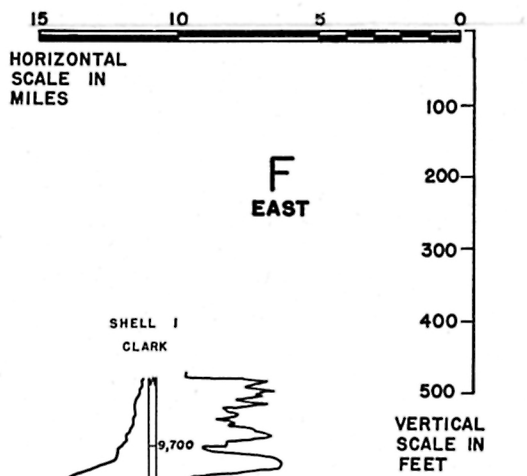
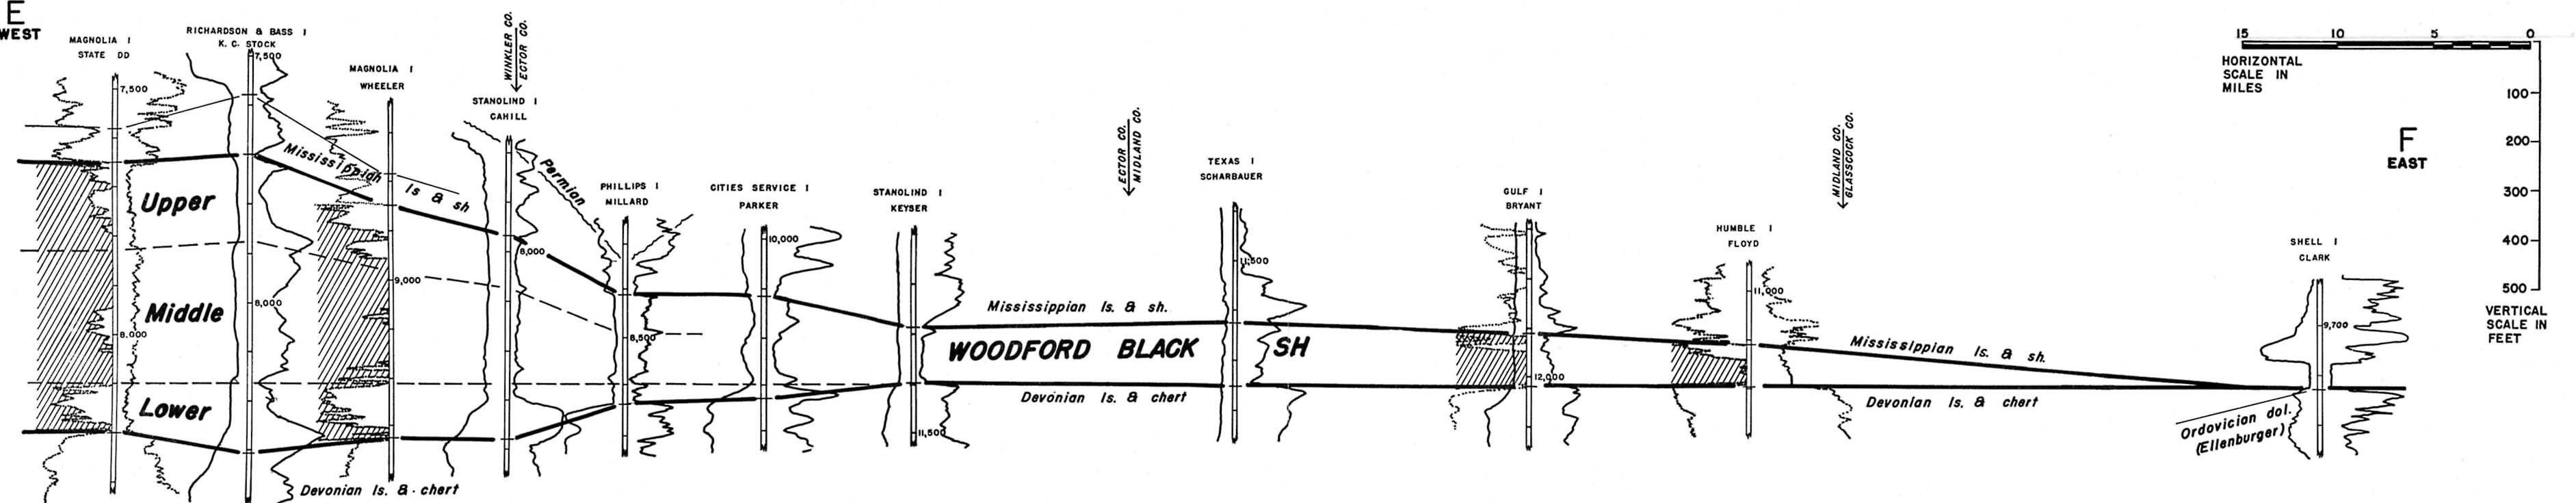
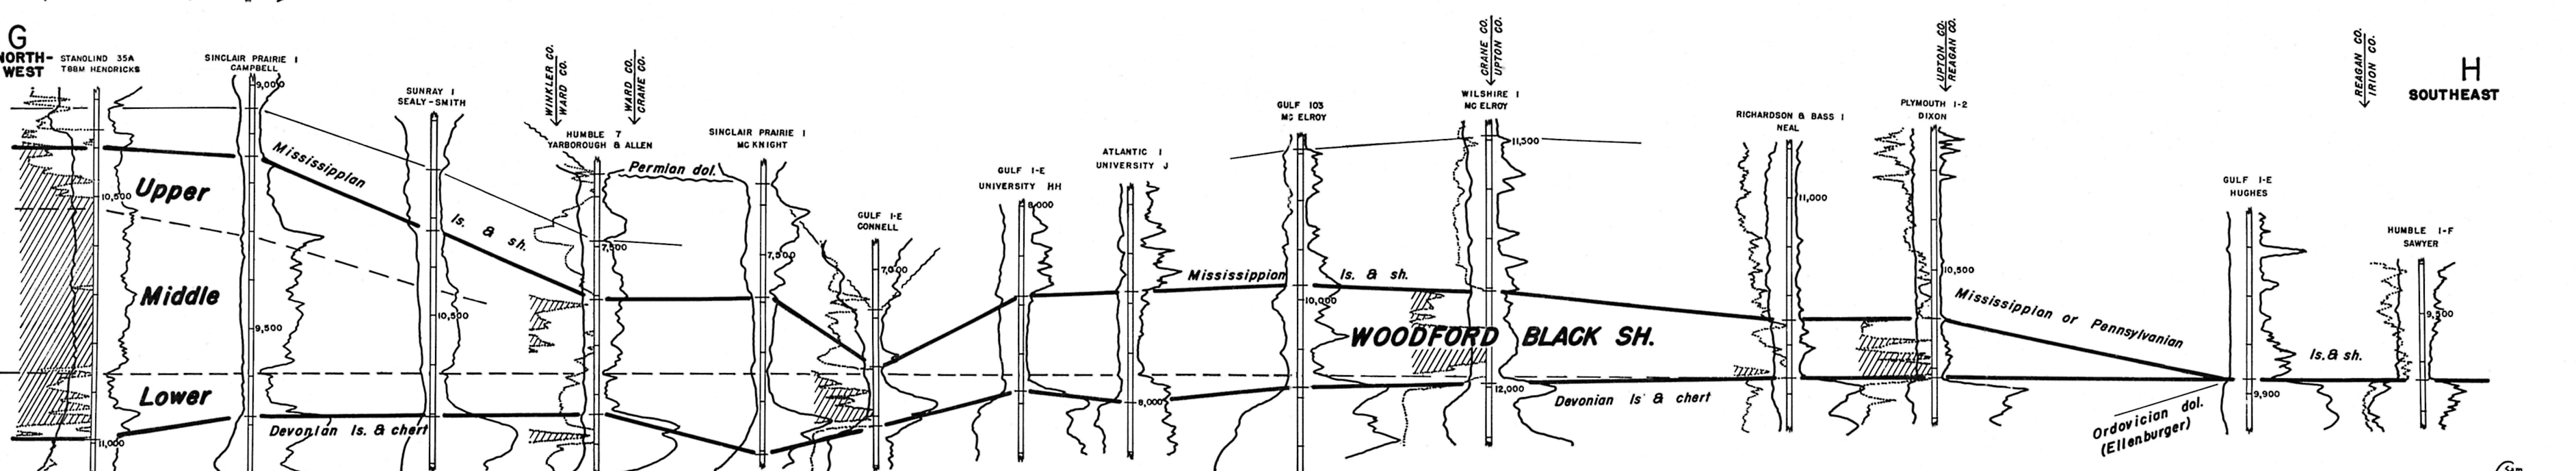


A
NORTHB
SOUTHC
SOUTHWESTD
NORTHEASTE
WESTF
EASTG
NORTH-WESTH
SOUTHEAST

WOODFORD CROSS SECTIONS